


USGS Quadrangle map (required) with subject site indicated


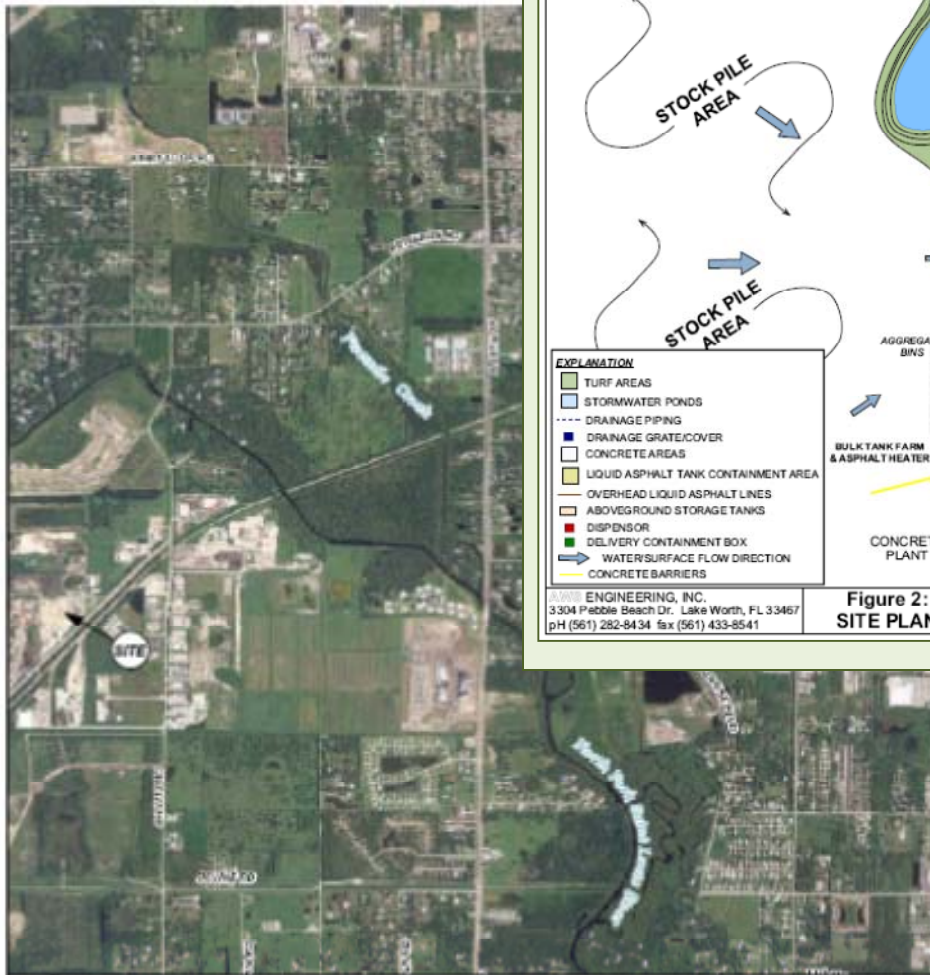


AWES ENGINEERING, INC.
 3304 Pebble Beach Drive
 Lake Worth, FL 33467
 (561) 282-8434

Figure 1: U.S.G.S. Quad. Map
 Portion of the Fort Pierce Quadrangle
 Ranger Construction - Fort Pierce Asphalt Plant
 4510 Glades Cut Off Road, FL Pierce, FL 34981

Date: 5/21/2011
 Drawn By: RJB
 Scale: 1:24,000
 Project#: 1014

Facility site map example

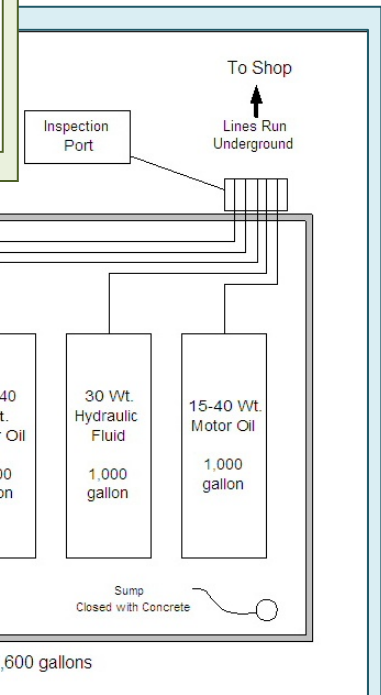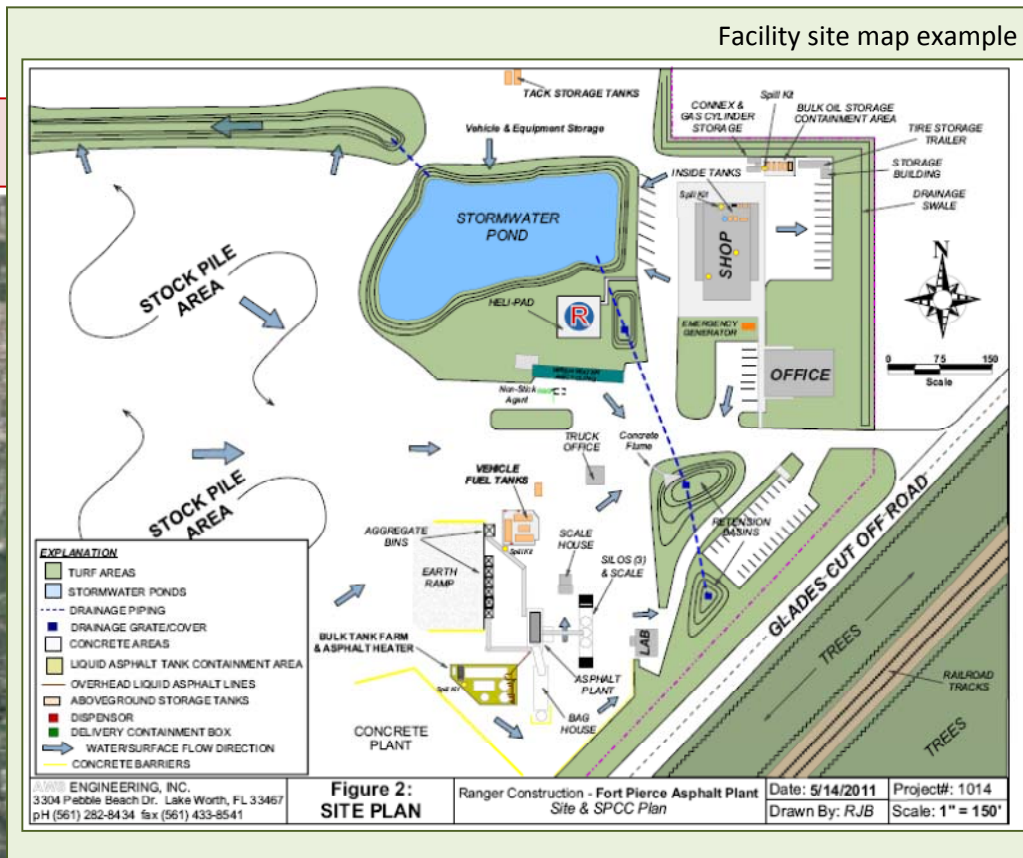

Oil storage containment detail example